




WORK ORDER # _____
 UPPER: _____
 LOWER: _____
 CORLON: _____
 SCANNER: _____
 LH: _____
 RH: _____

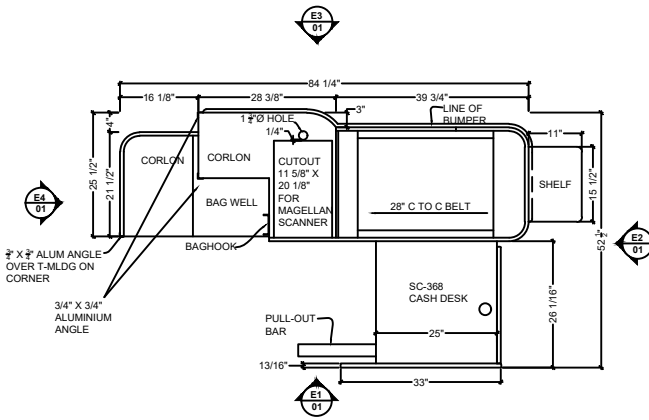


P1 01 PLAN VIEW: SB-250 CHECKOUT L/H SHOWN
 SCALE: 1" = 1'-0"

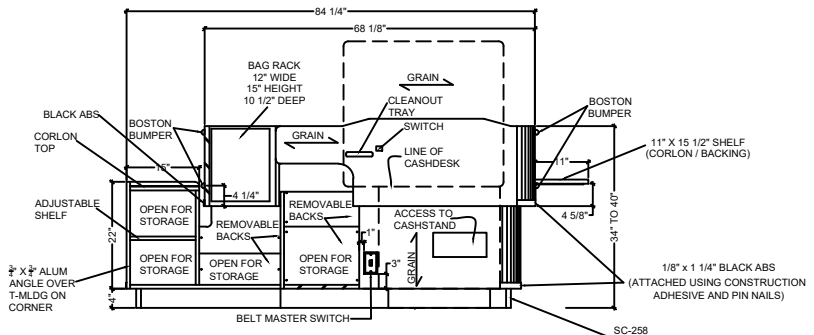


E1 01 ELEVATION: SB-250 CHECKOUT CASHIER SIDE
 SCALE: 1" = 1'-0"

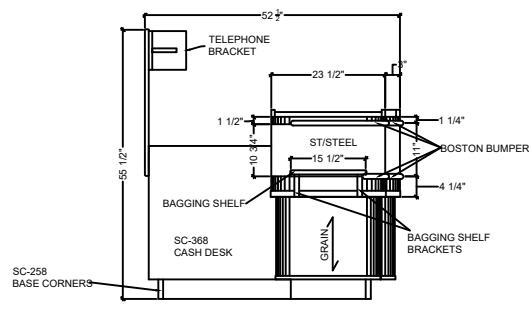

E2 01 FRONT ELEVATION: SB-250 CHECKOUT
 SCALE: 1" = 1'-0"

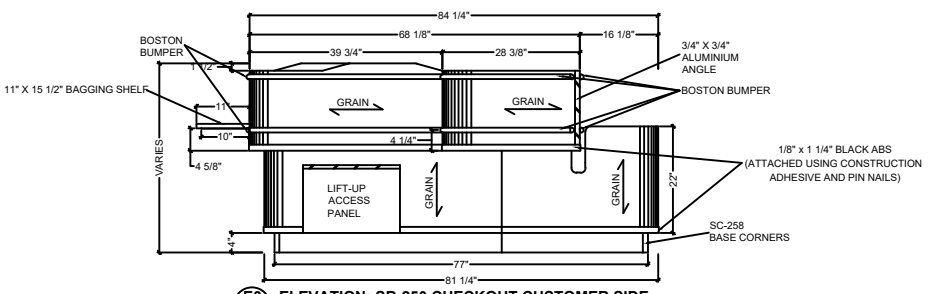


E3 01 ELEVATION: SB-250 CHECKOUT CUSTOMER SIDE
 SCALE: 1" = 1'-0"

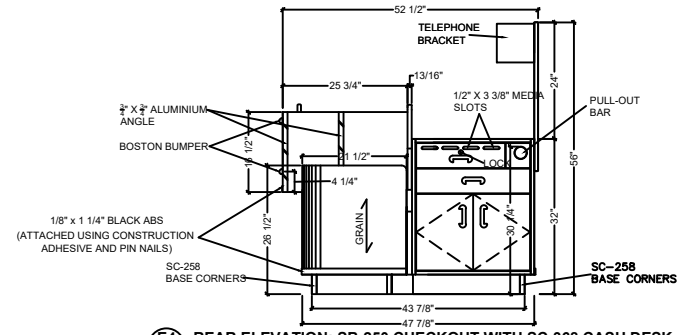

E4 01 REAR ELEVATION: SB-250 CHECKOUT WITH SC-368 CASH DESK
 SCALE: 1" = 1'-0"

5		
4		
3		
2	APR2000 3/8" CLEARANCE	
1	APR2000 4" RAD. CORNERS	
REVISION	DATE	REVISION DESCRIPTION

NOTICE:
 These drawings are for the sole use of Bel-Par Industries Ltd. and are not to be used for any other purpose without the written consent of Bel-Par Industries Ltd. All dimensions are in inches unless otherwise noted. Bel-Par Industries Ltd. will not be held liable for any errors or omissions.

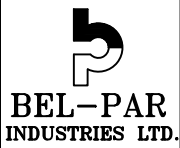

BEL-PAR INDUSTRIES LTD.
 12140 - 103A Avenue
 Surrey, B.C. Canada V2V 3Z6
 Ph (604) 581-2291 Fax (604) 581-3112
 e-mail: BEL-PAR

SB-250 CHECKOUT PLANS & ELEVATIONS	
DESIGN BY:	SEP 2019
BEL-PAR	SE250-Standard-APR00
SCALE:	1" = 1'-0"
DATE:	2019
DRAWN BY:	1